




# Staebler Farm County Park


Draft Site Implementation Plan

August 20, 2018

0 100 200 400  
 Feet  
 Site Elements Not To Scale  
 Data Source:  
 Washtenaw County GIS  
 2015 Aerial



-  Site Access
-  Parking
-  Playground
-  Restroom
-  Trail
-  Boardwalk
-  Farm Fence
-  Boundary

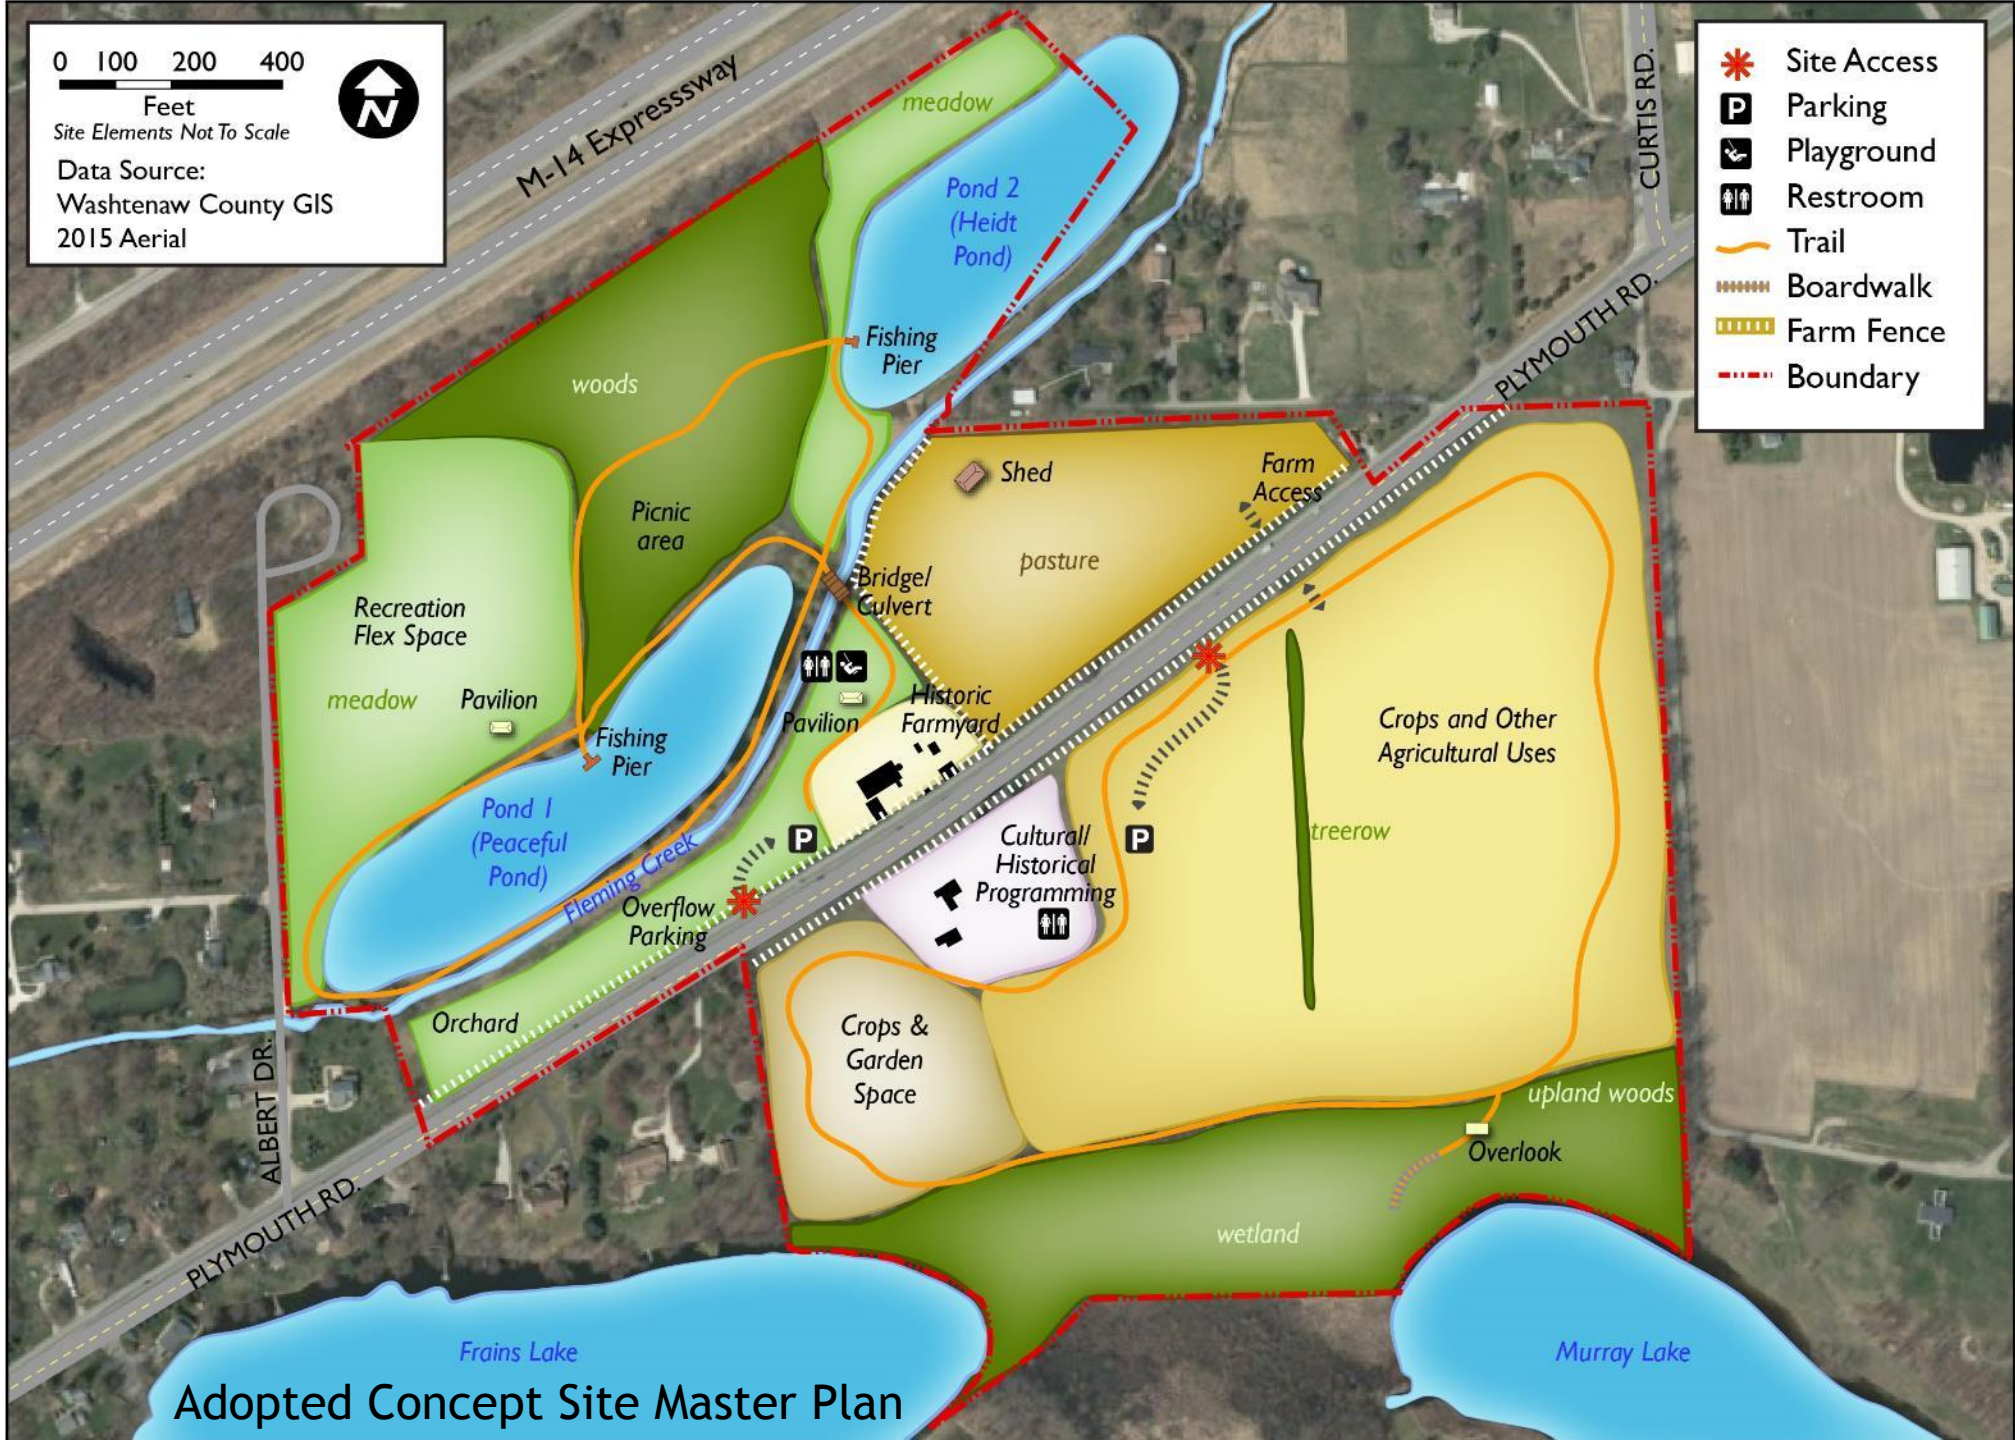

Adopted Concept Site Master Plan









## Current Projects

Repairs to the chicken coop and farmhouse - expected completion this fall

Adaptation of workshop for use as woodworking & blacksmith studio - expected completion this fall

Improvements to septic system

South parking lot construction





# Planned Next Steps - 2018-2020

## South

- ▶ Short and long-term septic installation
- ▶ Parking lot
- ▶ Fence and landscaping along road
- ▶ Mowed trails
- ▶ Multipurpose building design and construction

## North

- ▶ Parking lot
- ▶ Stream bank stabilization and crossing
- ▶ Fence and landscaping along road
- ▶ Limestone & paved trails
- ▶ Fishing Pier
- ▶ Public restroom and pavilion



# Thank You!

Questions? Contact:

Kira Macyda

Park Planner

734-971-6337 ext.321

Macydak@Washtenaw.org

Ginny Trocchio

Superintendent of Park Planning and Natural Areas

734-971-6337 ext.320

Trocchiog@Washtenaw.org



For more information, visit [Washtenaw.org/parks](http://Washtenaw.org/parks)