


# Section VIII: Appendix



## Part F.

### EXAMPLE THREE STAGE OUTLET DESIGN

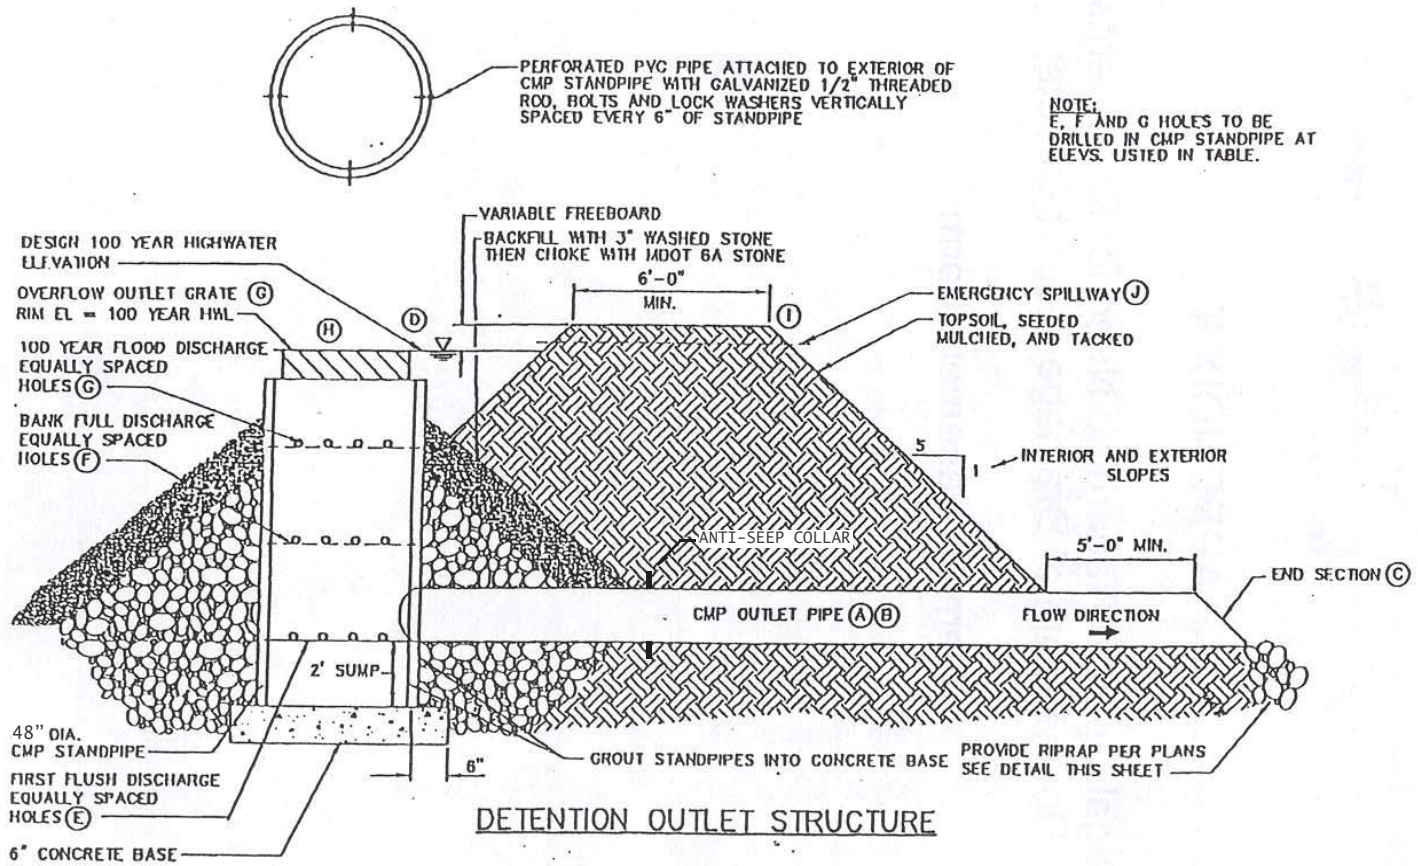

DETENTION OUTLET SCHEDULE									
OUTLET PIPE LENGTH (A)	OUTLET PIPE SLOPE (B)	END SECTION INVERT (C)	100-YEAR HWL (D)	FIRST FLUSH DISCHARGE INV/ORIFICE SIZE (E)	BANK FULL DISCHARGE INV/ORIFICE SIZE (F)	100 YEAR FLOOD DISCHARGE INV/ORIFICE SIZE (G)	TOP OF STAND PIPE ELEVATION (H)	POND CREST ELEVATION (I)	EMERGENCY SPILLWAY ELEVATION (J)